


15° pitch roof:
Metalcraft T-Rib Roof cladding.
Fix as per Table 14 on this sheet.
Install over Underlay.

3° pitch roof:
Metalcraft T-Rib Roof cladding.
Fix as per Table 14 on this sheet.
Install over Kiwimesh and selected Underlay.
Fit underlay across the pitch and ensure correct lap

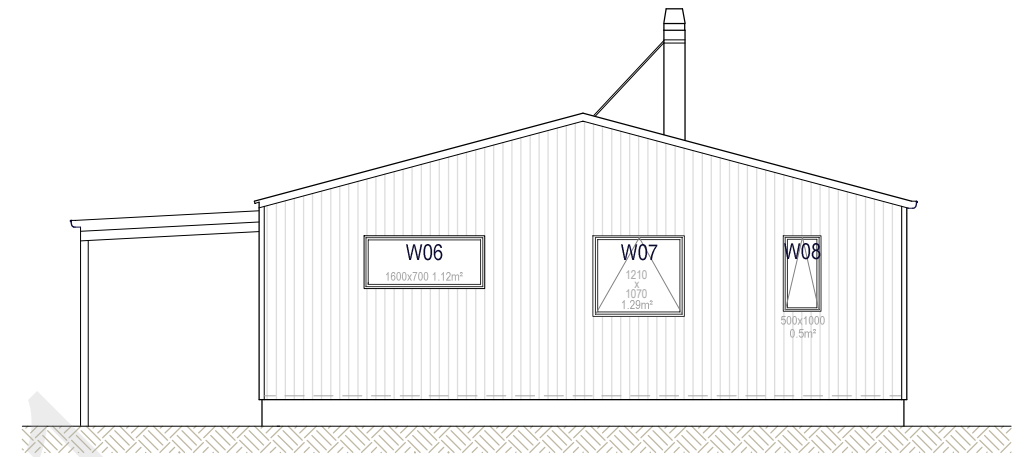

NORTH ELEVATION




WEST ELEVATION

Luna Wood Cladding
or similar


Bracing to Flue as required
Fix Braces through rib into framing
Seal hole and fix with roofing screw

5.2
E1.7

Snow straps at 600 crs

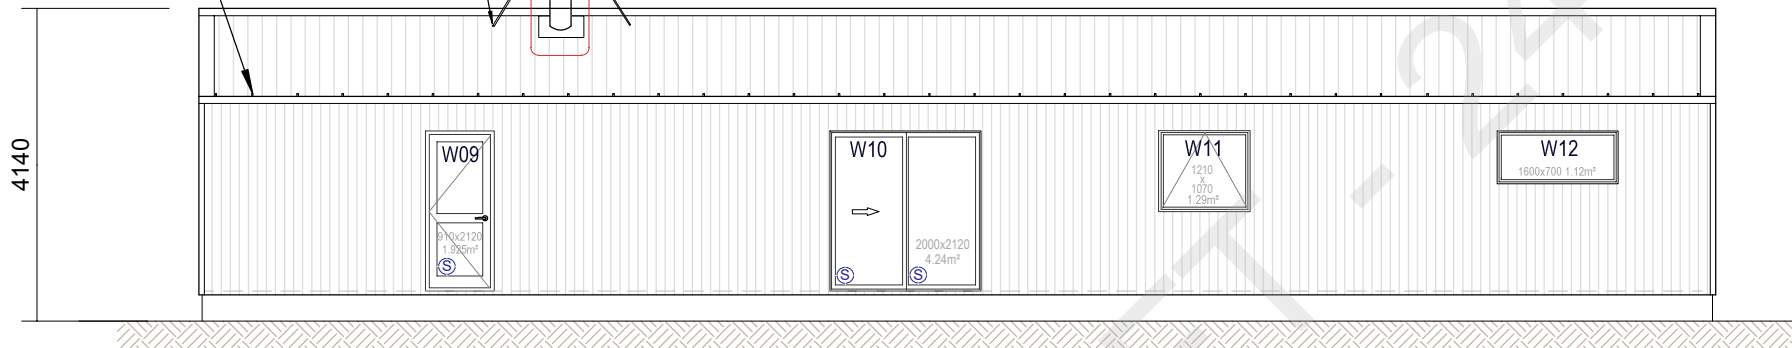

SOUTH ELEVATION

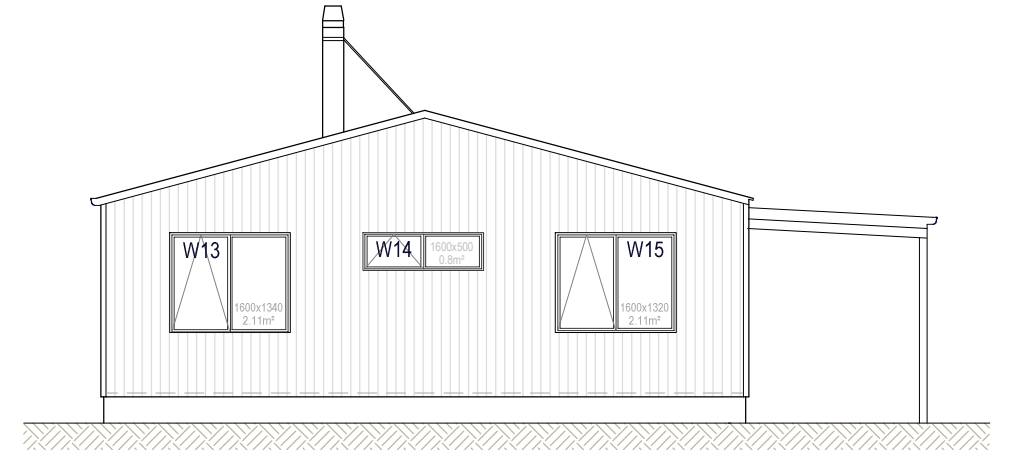

EAST ELEVATION

DRAFT 24.08.21

